


2 PANEL SUITE

2T2DL

Maximum Width = 2750mm
 Maximum Height = 2500mm
 Minimum Rec Width = 1200mm

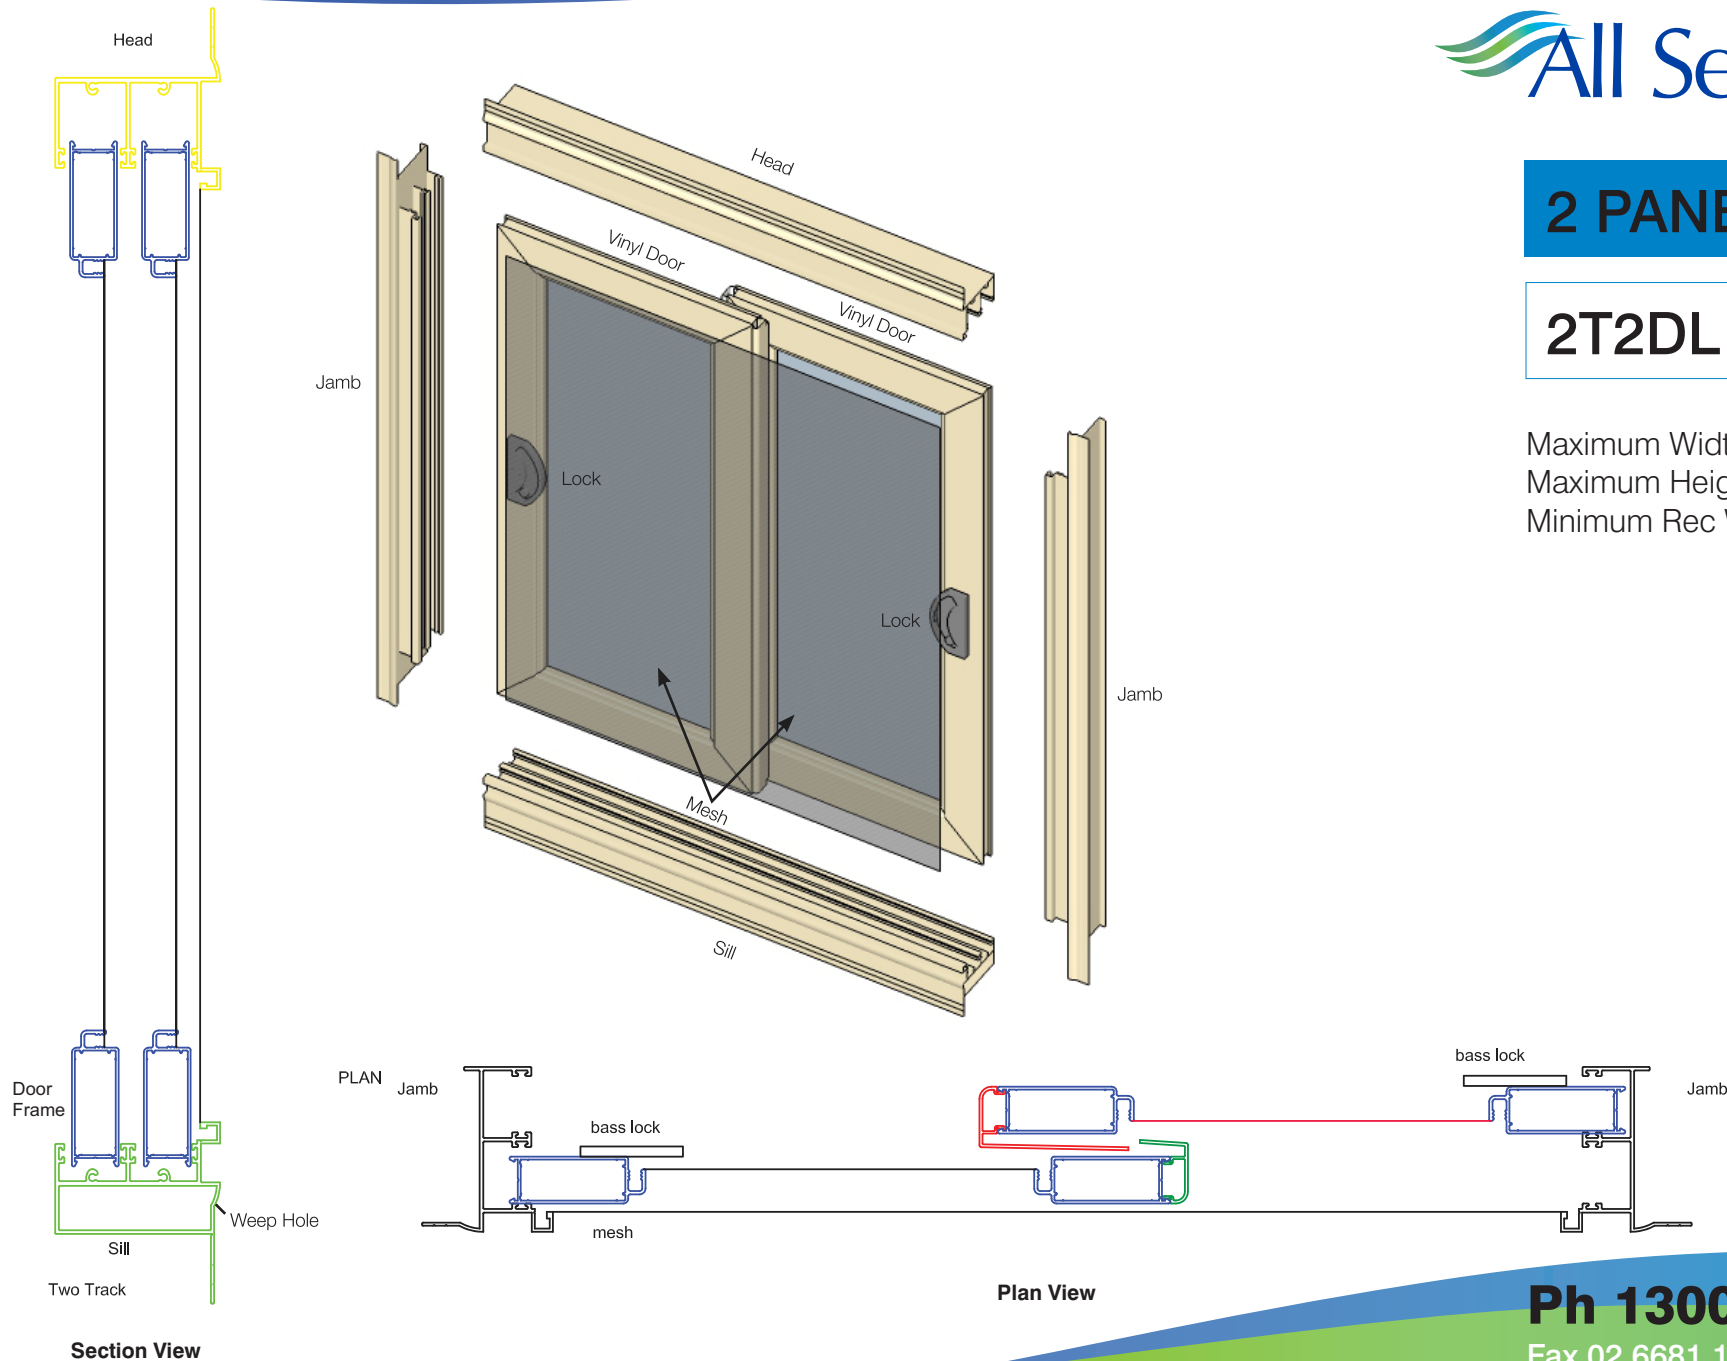

Ph 1300 199 585

Fax 02 6681 1180

E: info@allseasonspanels.com.au

W: www.allseasonspanels.com.au