


4 PANEL SUITE

3T3D1VPL

Maximum Width = 5400mm
Maximum Height = 2500mm
Minimum Rec Width = 2400mm

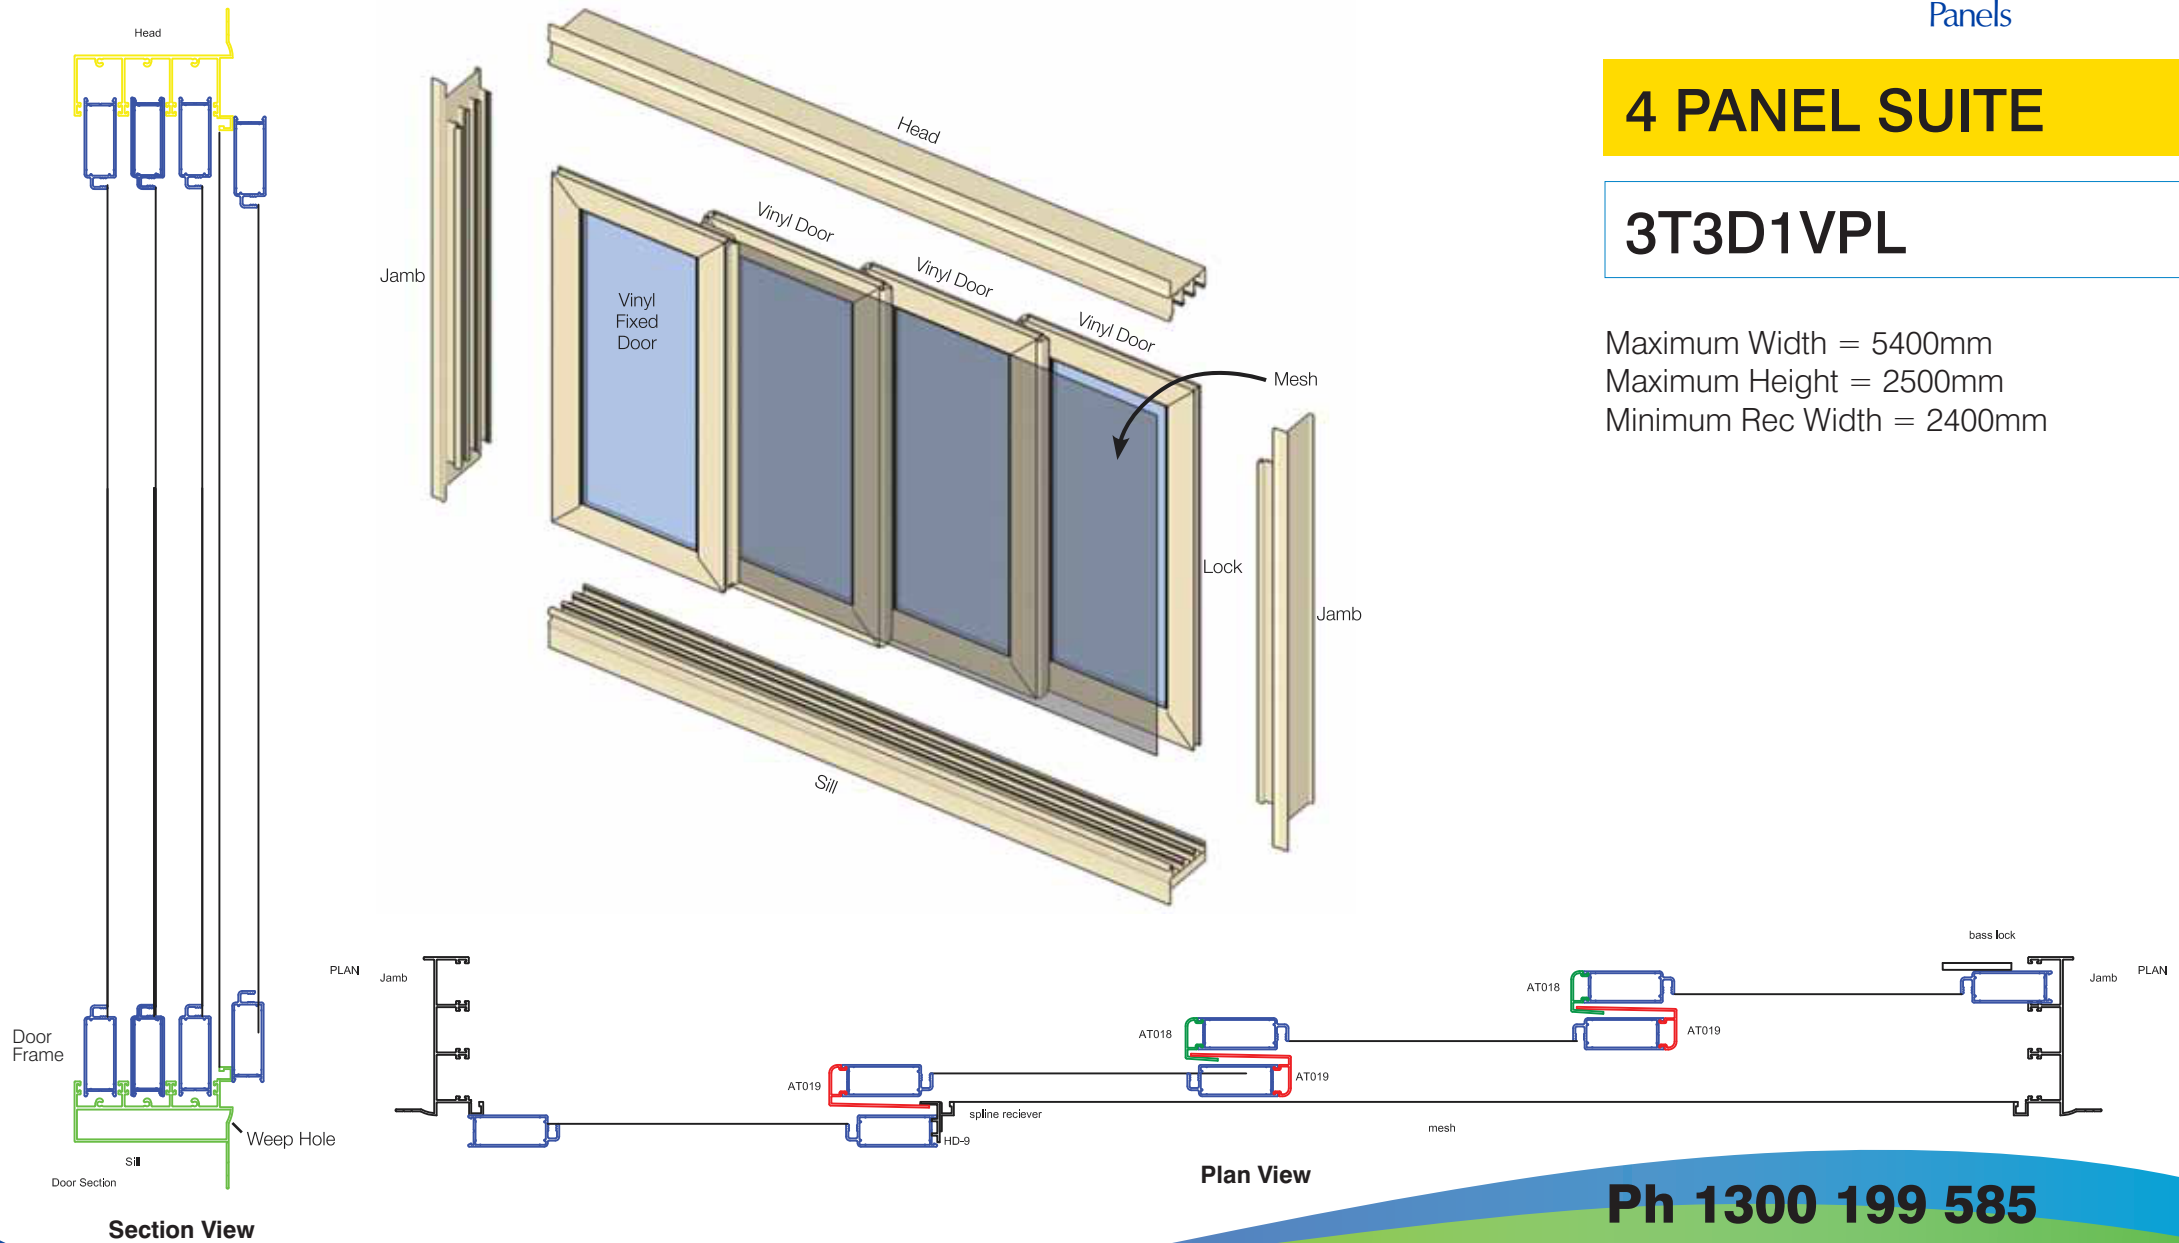

Ph 1300 199 585
Fax 02 6681 1180
E: info@allseasonspanels.com.au
W: www.allseasonspanels.com.au