


**5 PANEL SUITE**

**3T3D1VPR+OPL**

Maximum Width = 5400mm  
Maximum Height = 2500mm  
Minimum Rec Width = 2400mm

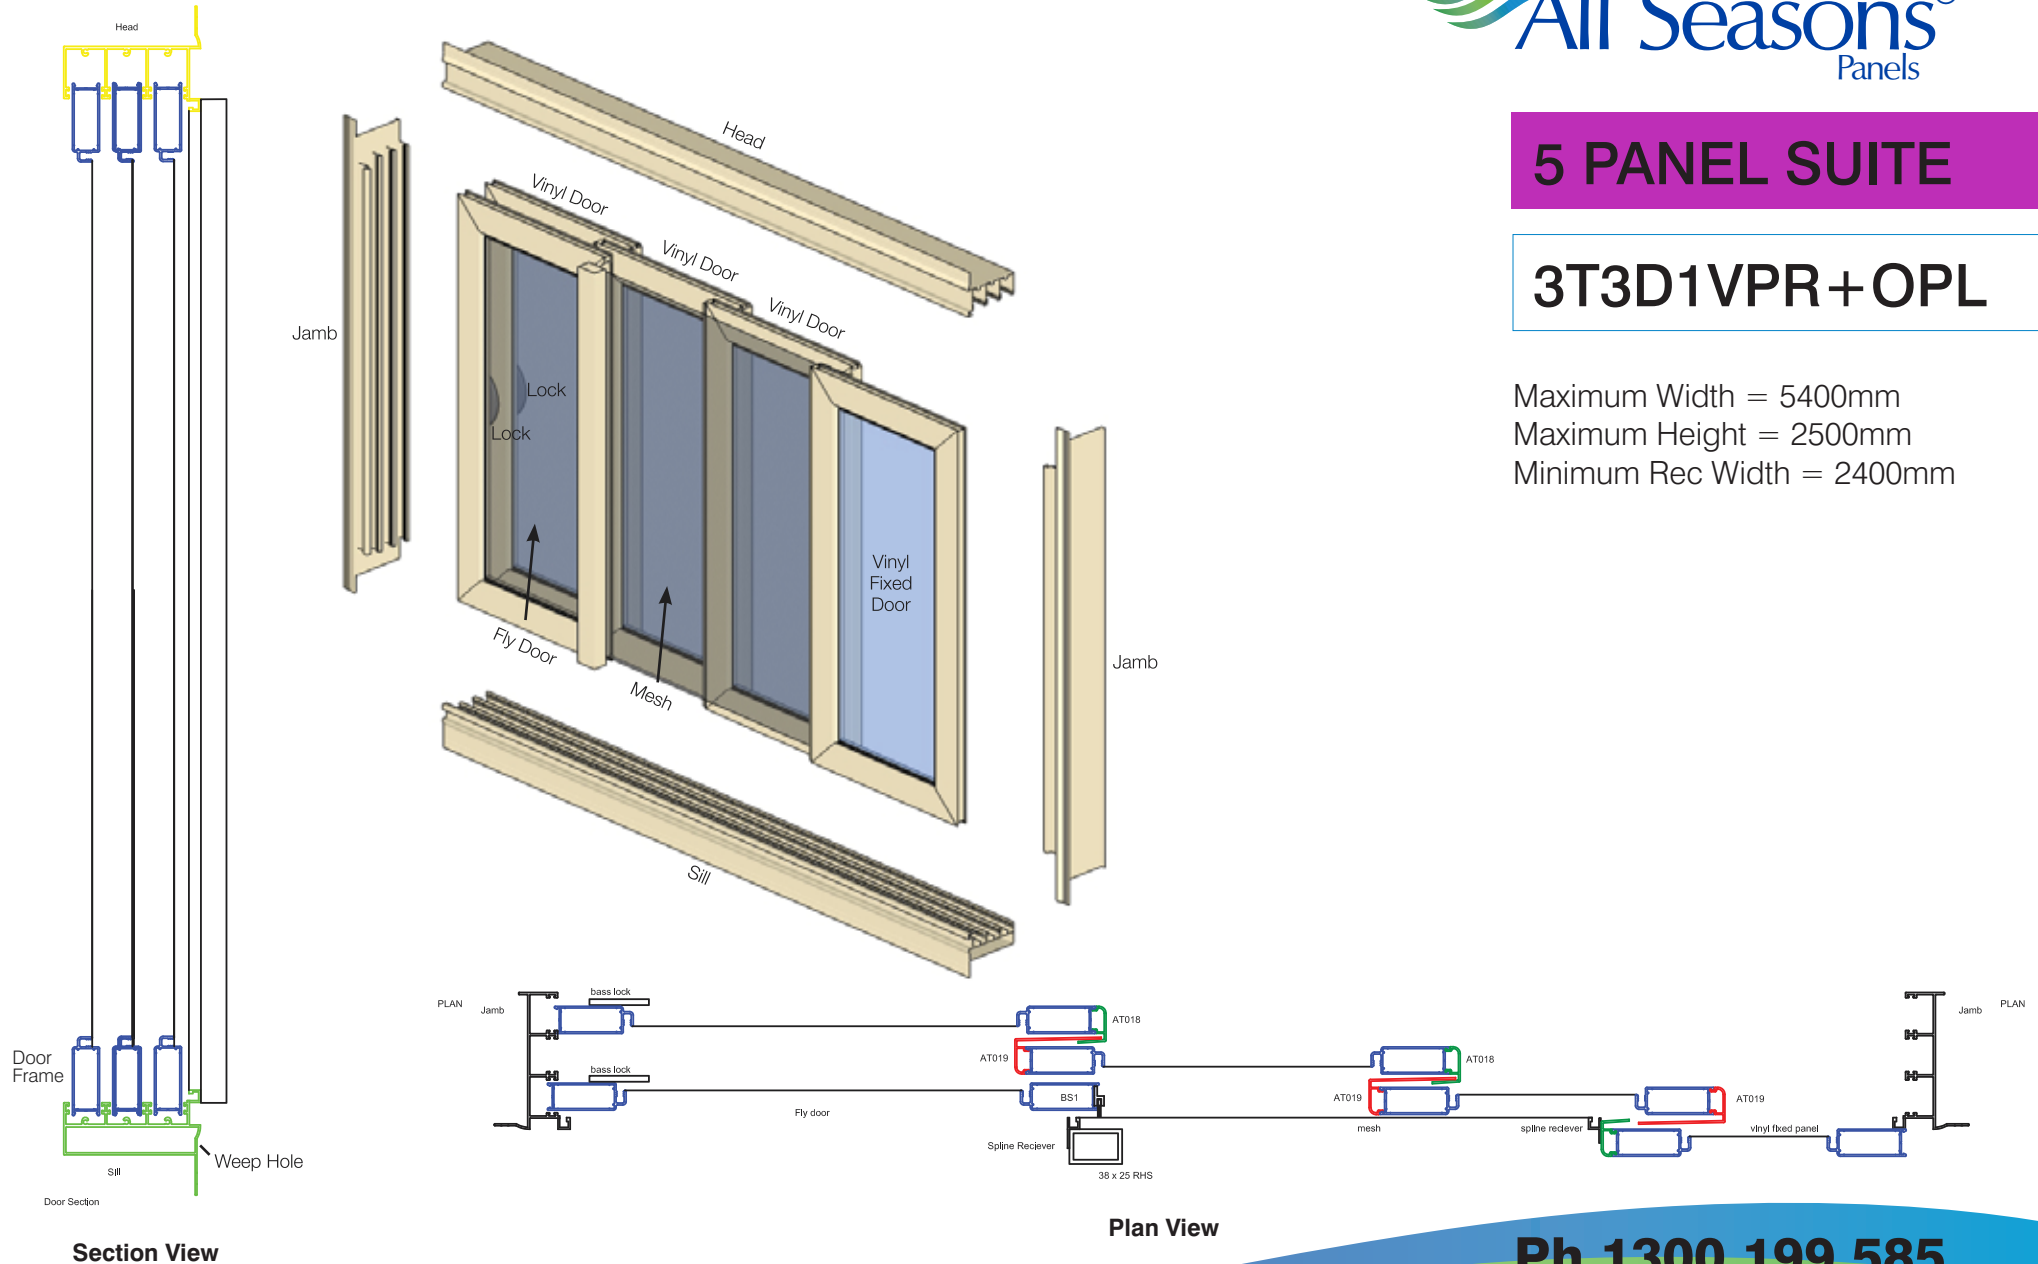

**Ph 1300 199 585**  
Fax 02 6681 1180  
E: [info@allseasonspanels.com.au](mailto:info@allseasonspanels.com.au)  
W: [www.allseasonspanels.com.au](http://www.allseasonspanels.com.au)