


6 PANEL SUITE

3T4D2FD

Maximum Width = 5400mm
Maximum Height = 2500mm
Minimum Rec Width = 2400mm

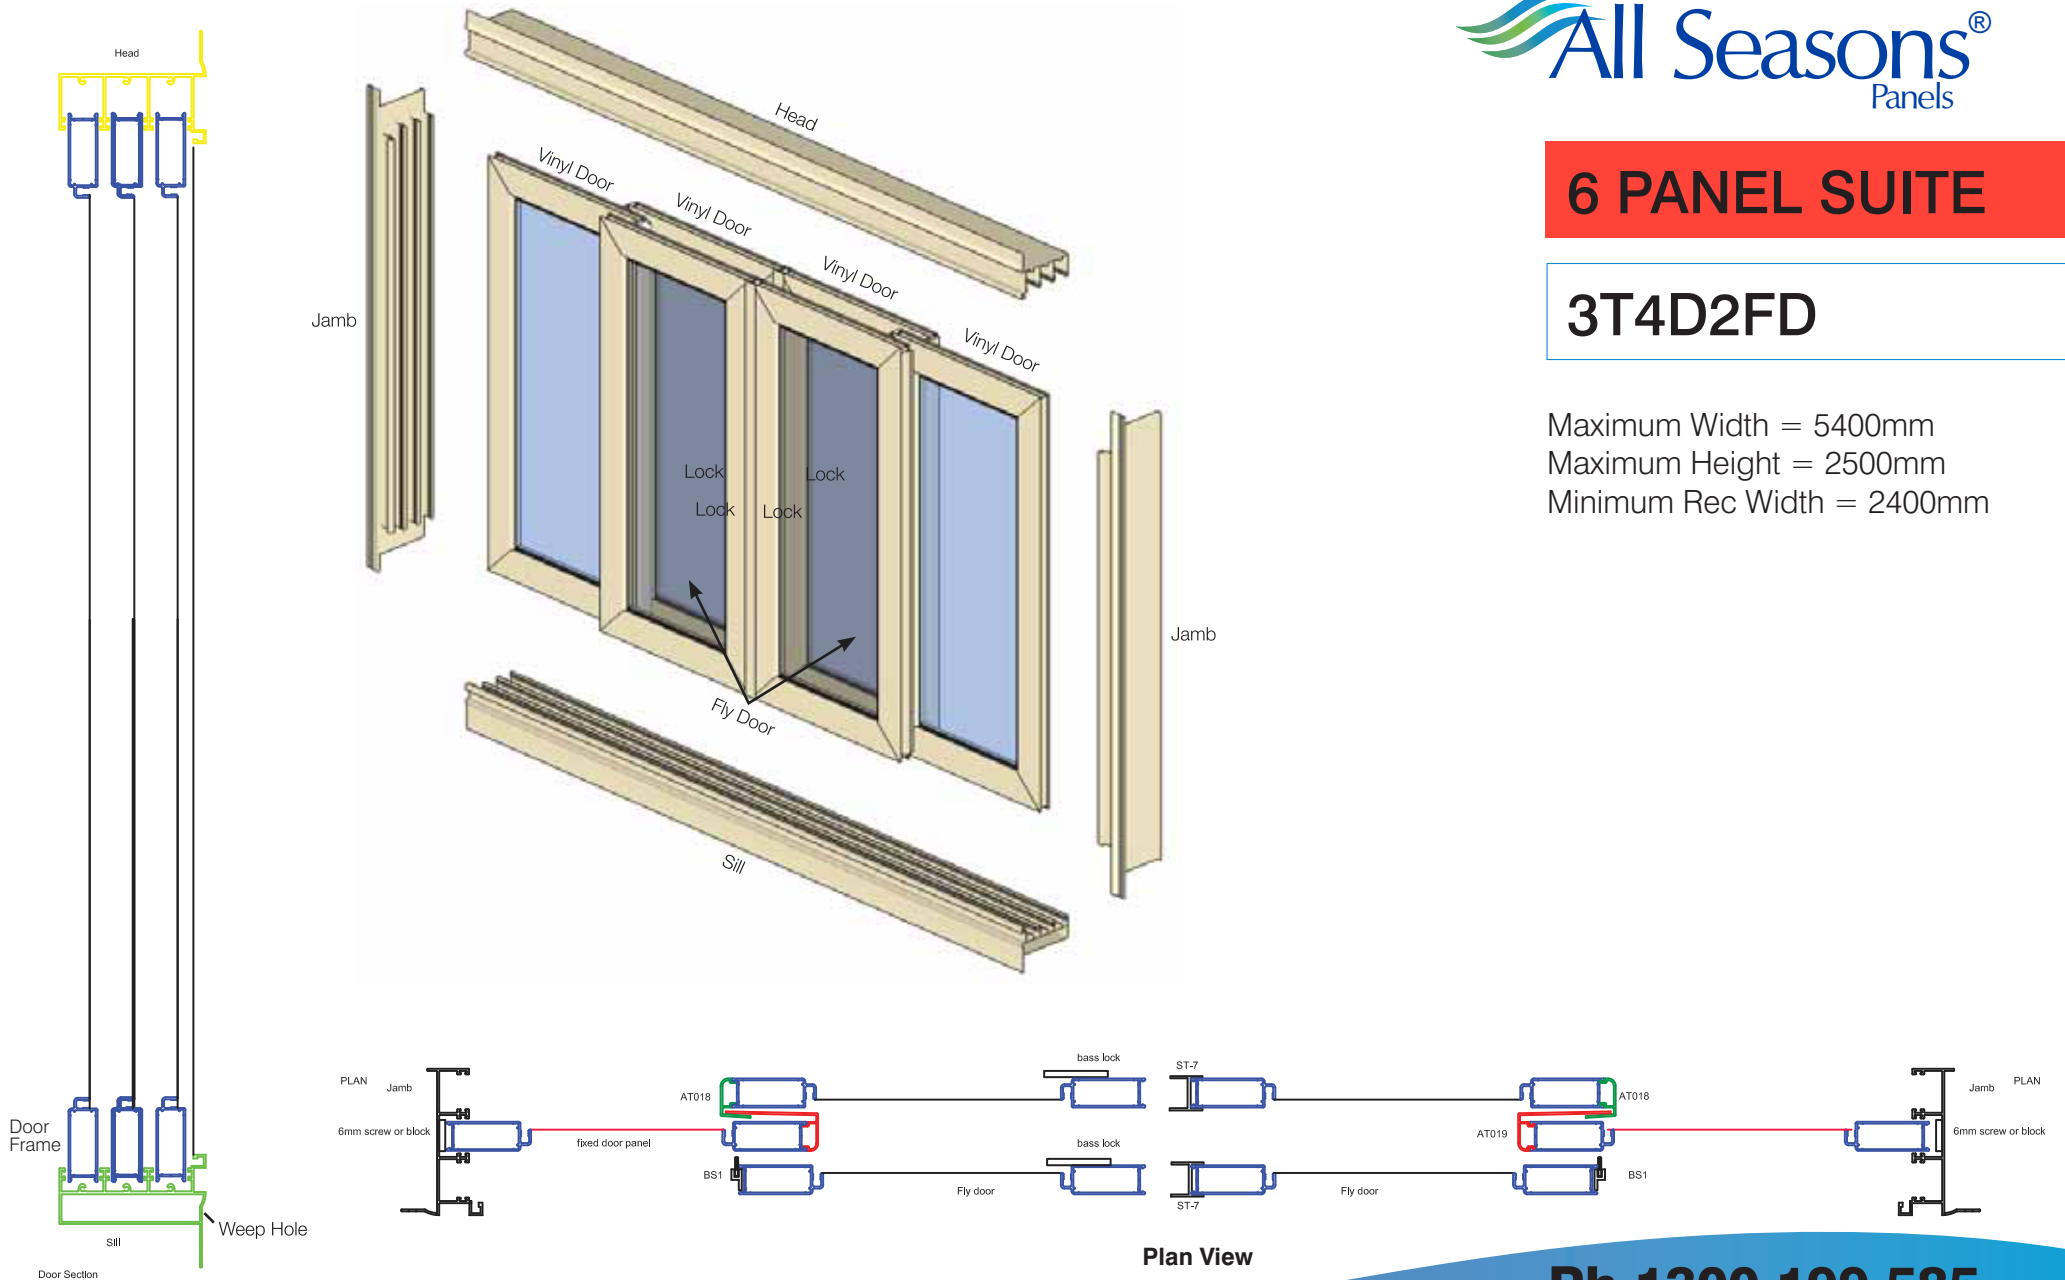

Section View

Plan View

Ph 1300 199 585

Fax 02 6681 1180

E: info@allseasonspanels.com.au

W: www.allseasonspanels.com.au