


**6 PANEL SUITE**

**3T6D**

Maximum Width = 4000mm  
Maximum Height = 2500mm  
Minimum Rec Width = 1800mm

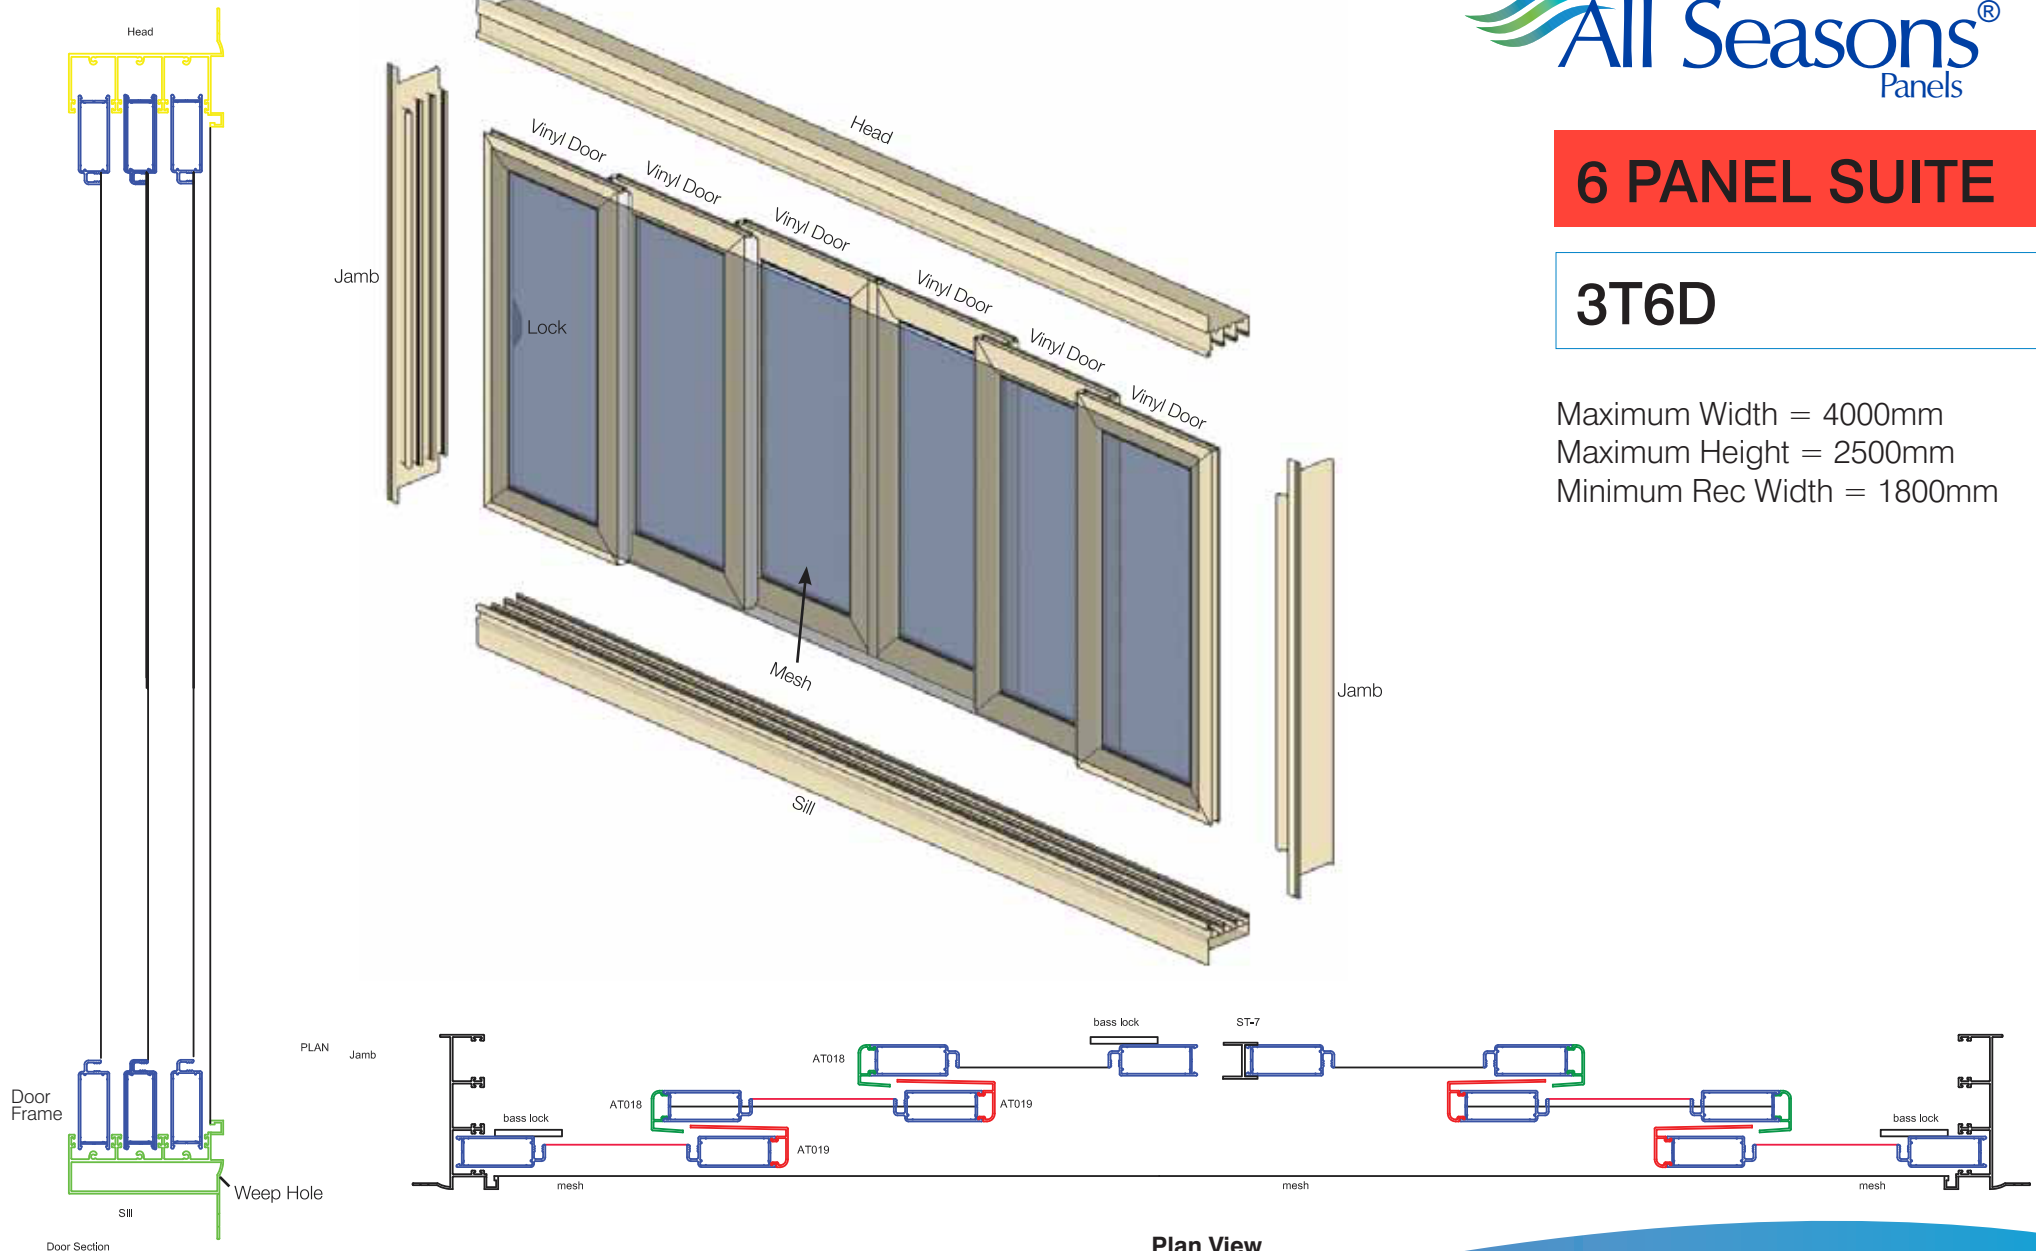

**Section View**

**Plan View**

**Ph 1300 199 585**

Fax 02 6681 1180

E: [info@allseasonspanels.com.au](mailto:info@allseasonspanels.com.au)

W: [www.allseasonspanels.com.au](http://www.allseasonspanels.com.au)